


CORTE AA
1:100

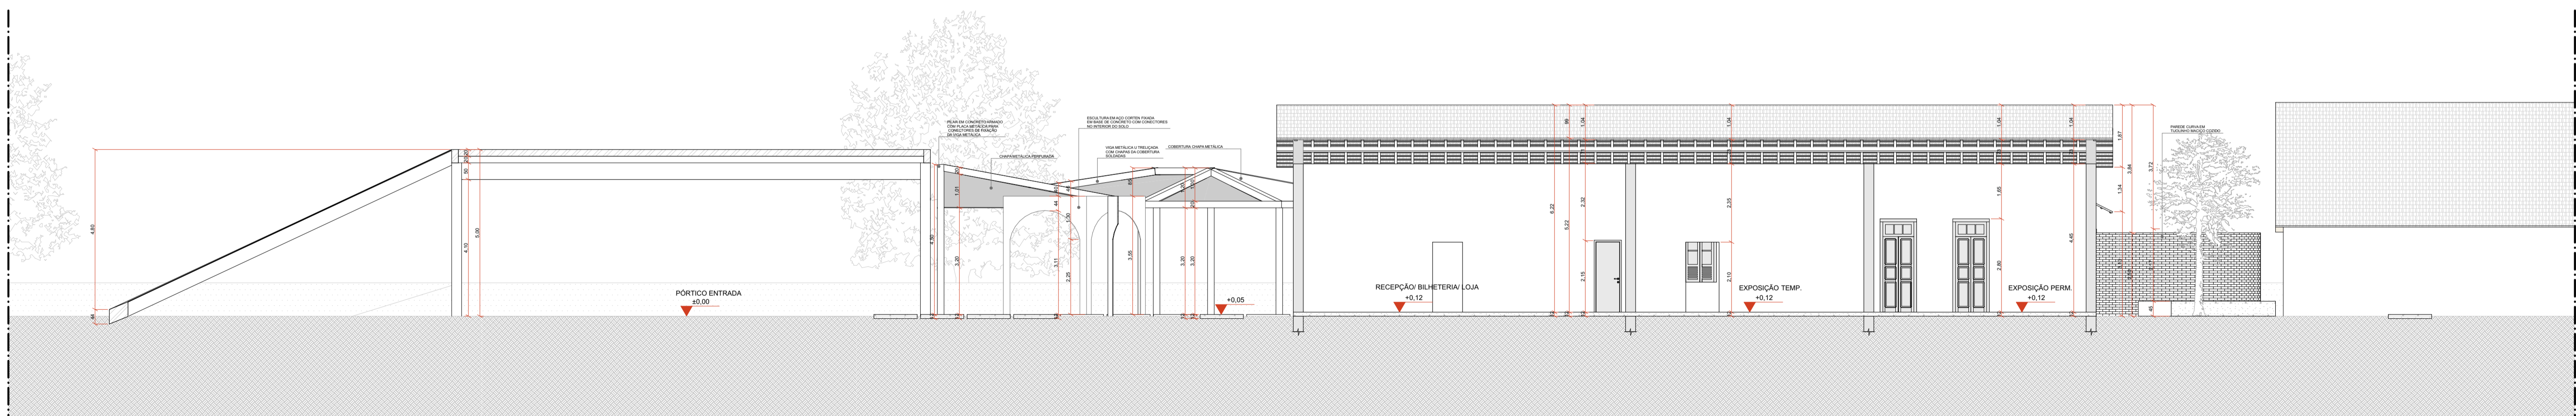


CORTE AA
1:100




CORTE BB
1:100




CORTE BB
1:100

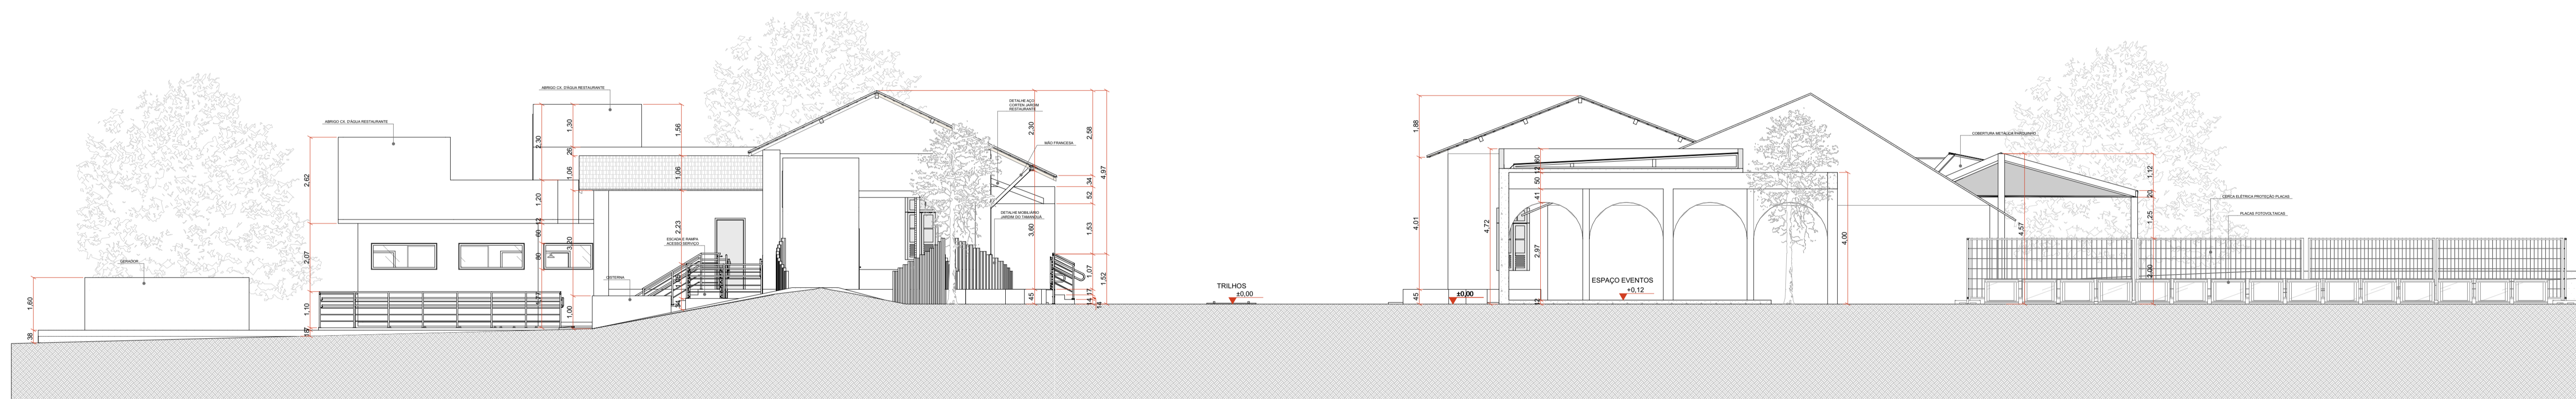


CORTE CC
1:100

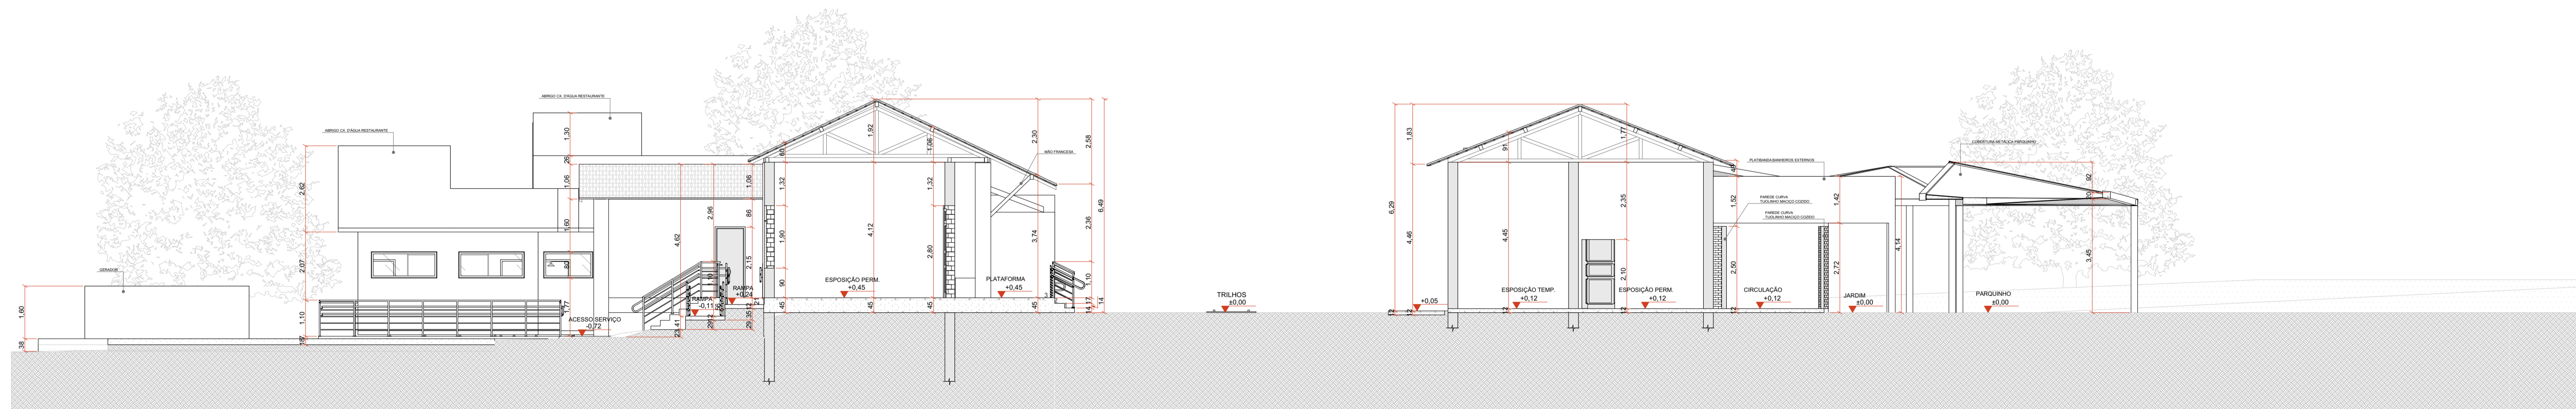

CORTE DD
1:100

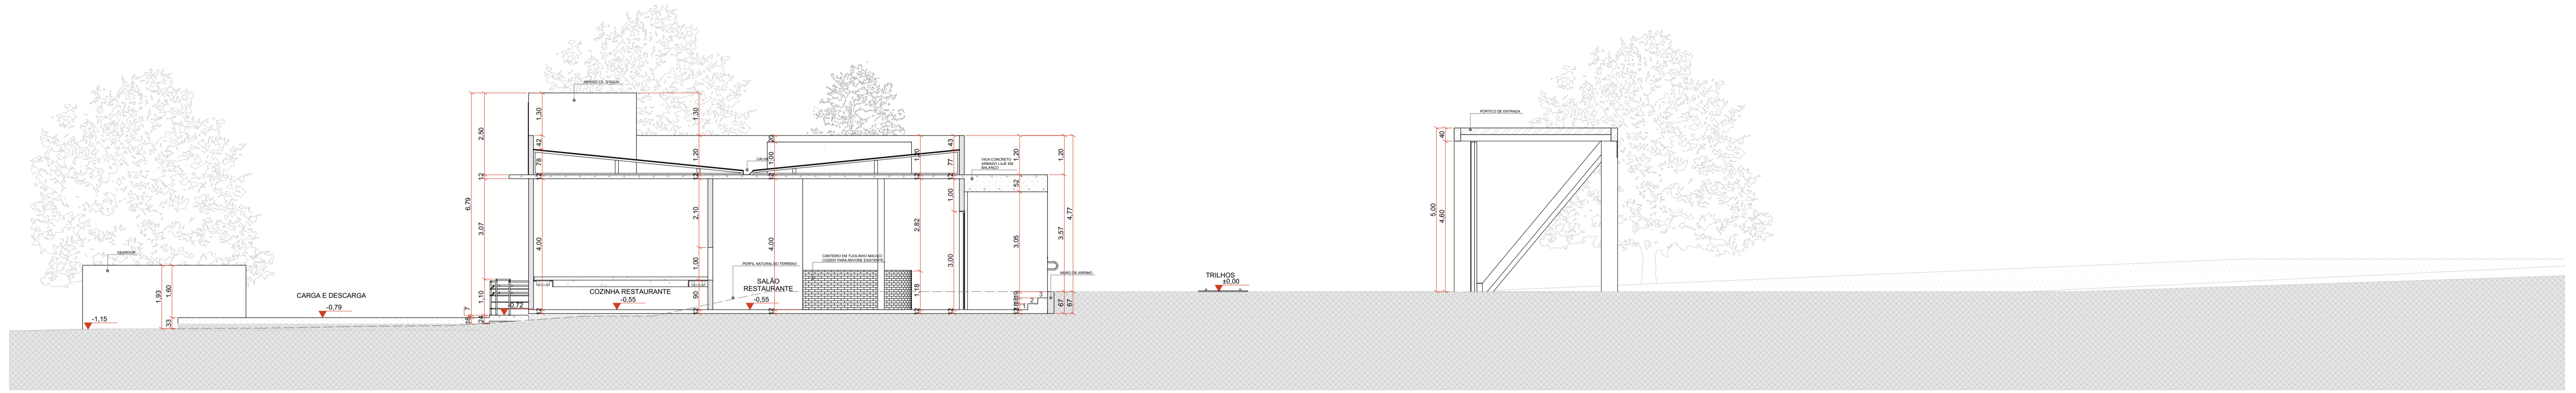


CORTE EE
1:100

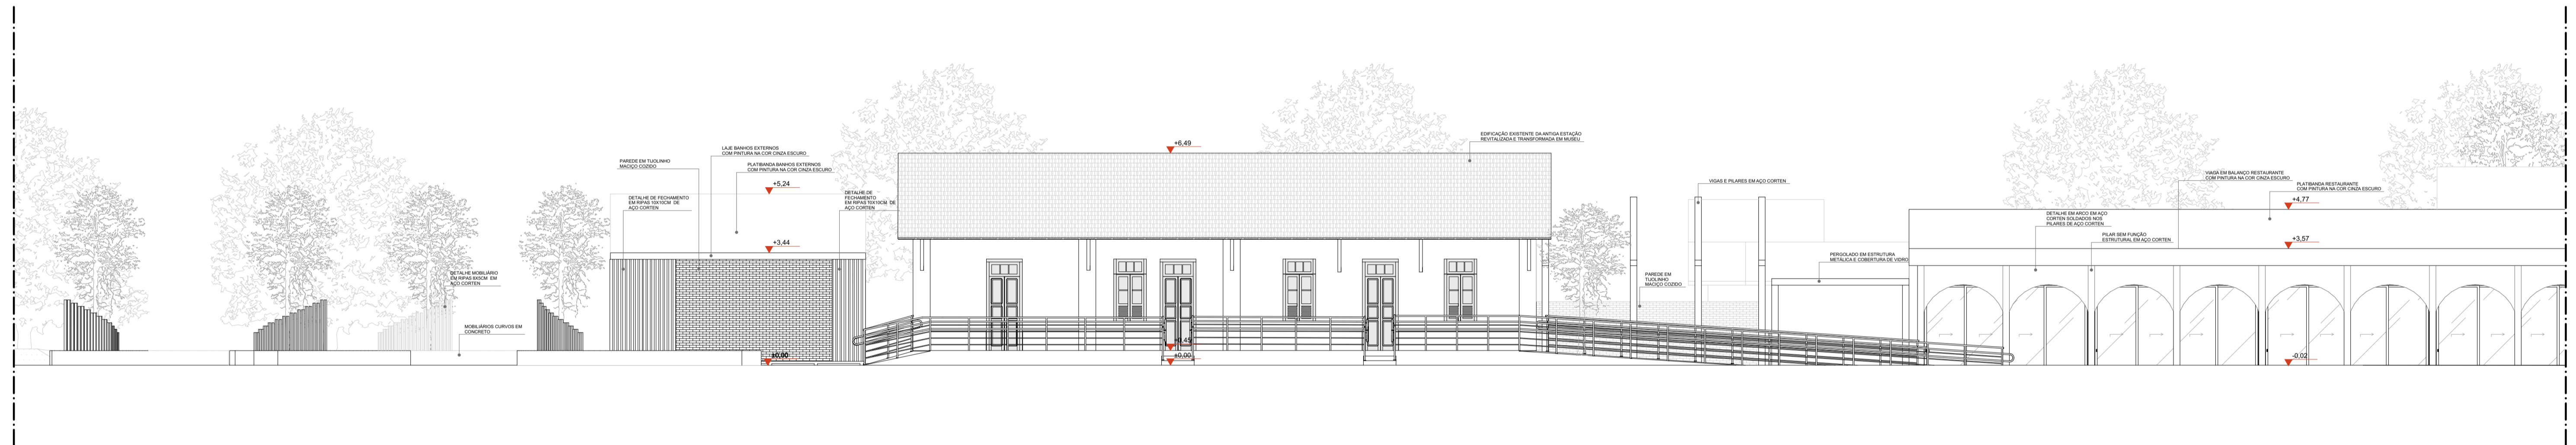


FACHADA 01
1:100




FACHADA 01
1:100

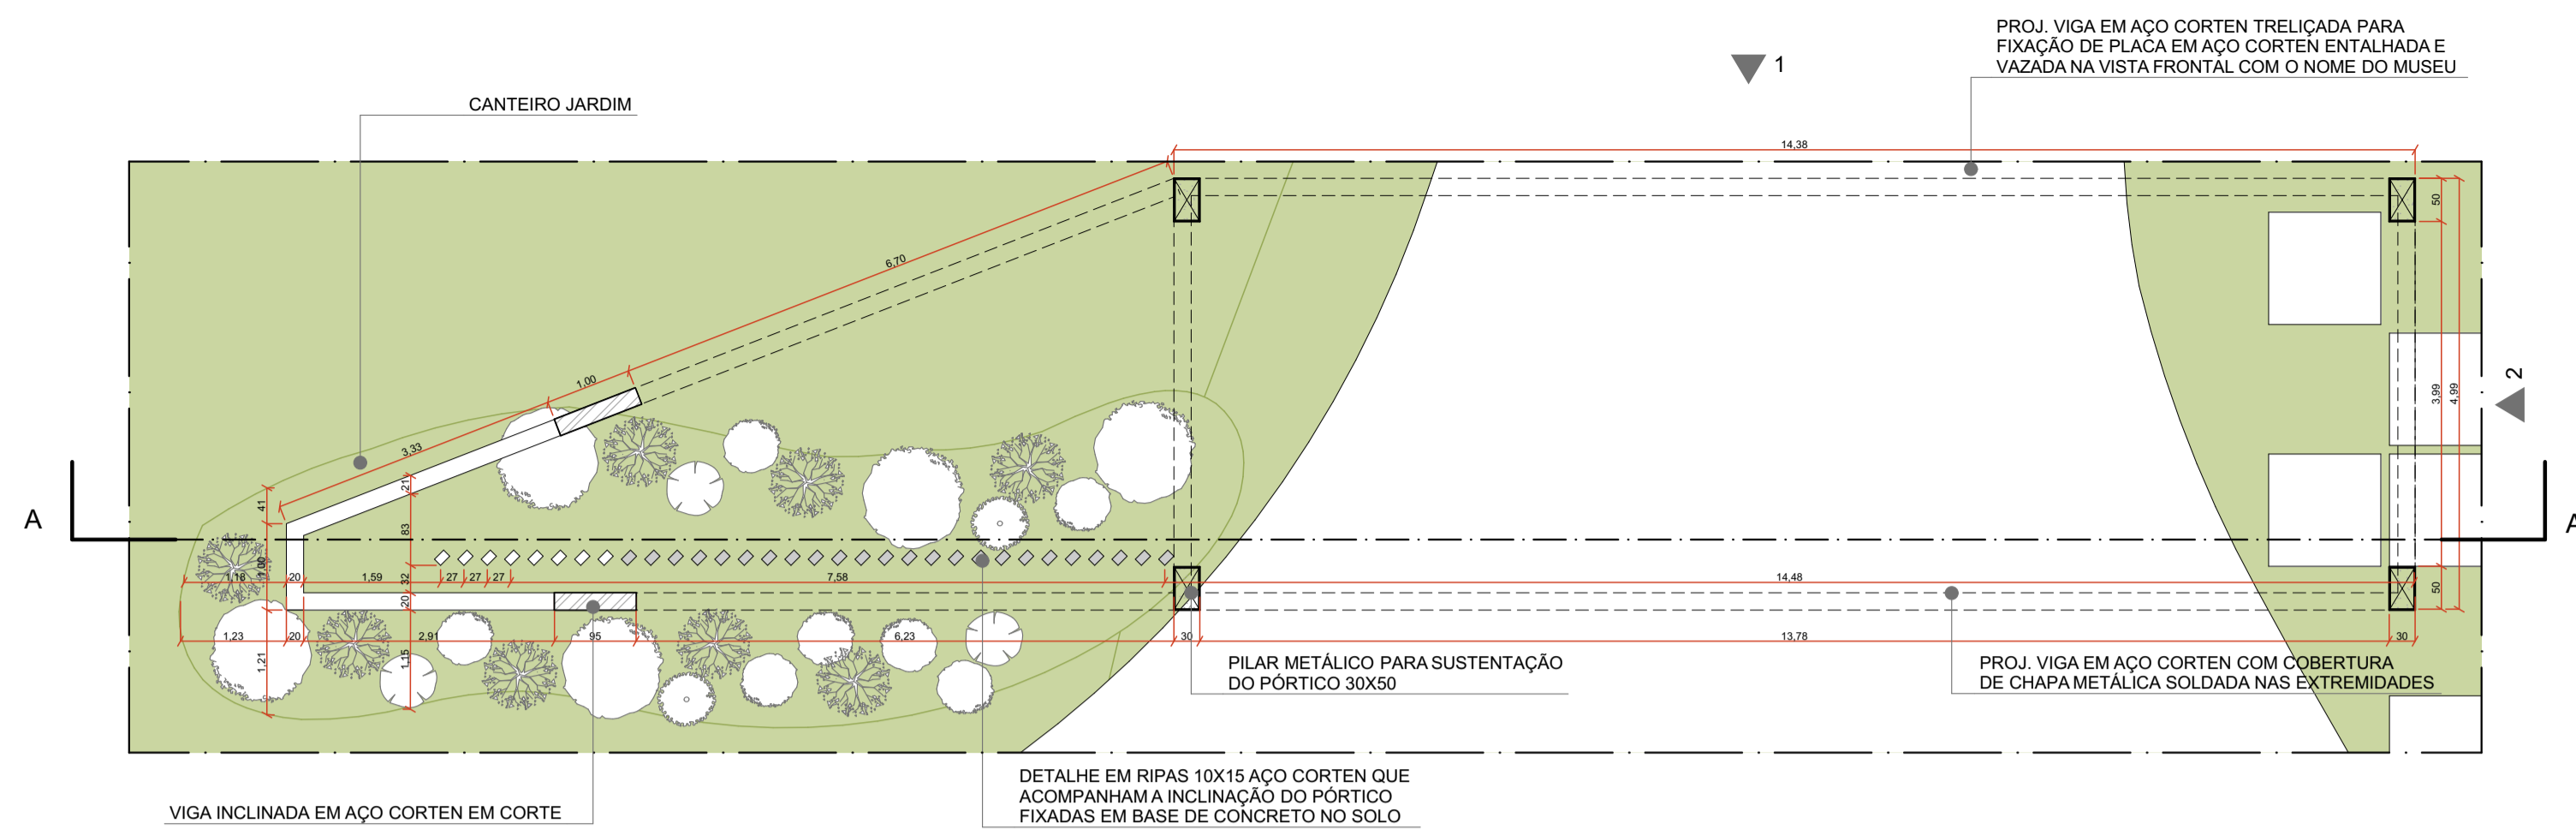


DET. 01 - PLANTA BAIXA PÓRTICO DE ENTRADA
1:75

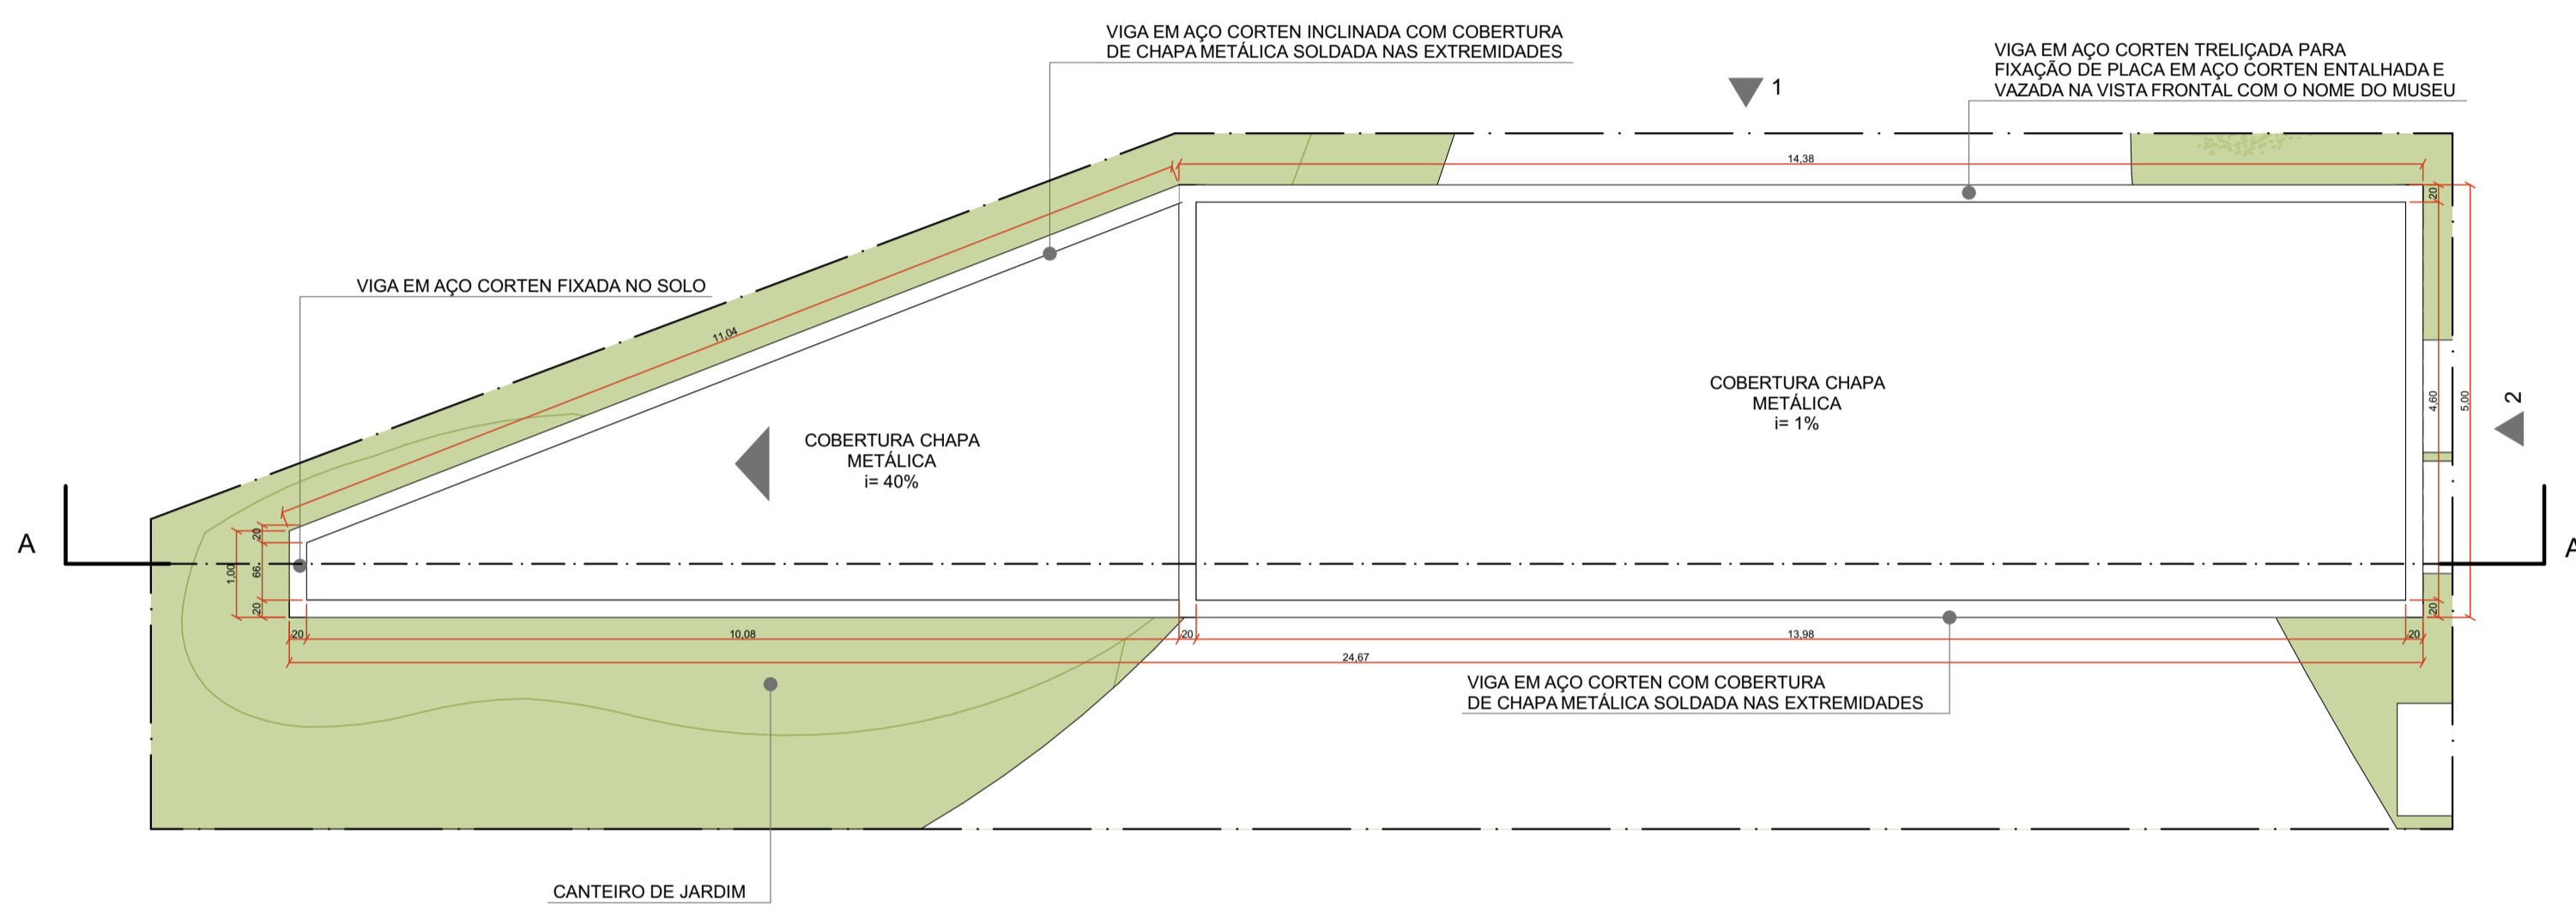


DET. 01 - VISTA SUPERIOR
1:75

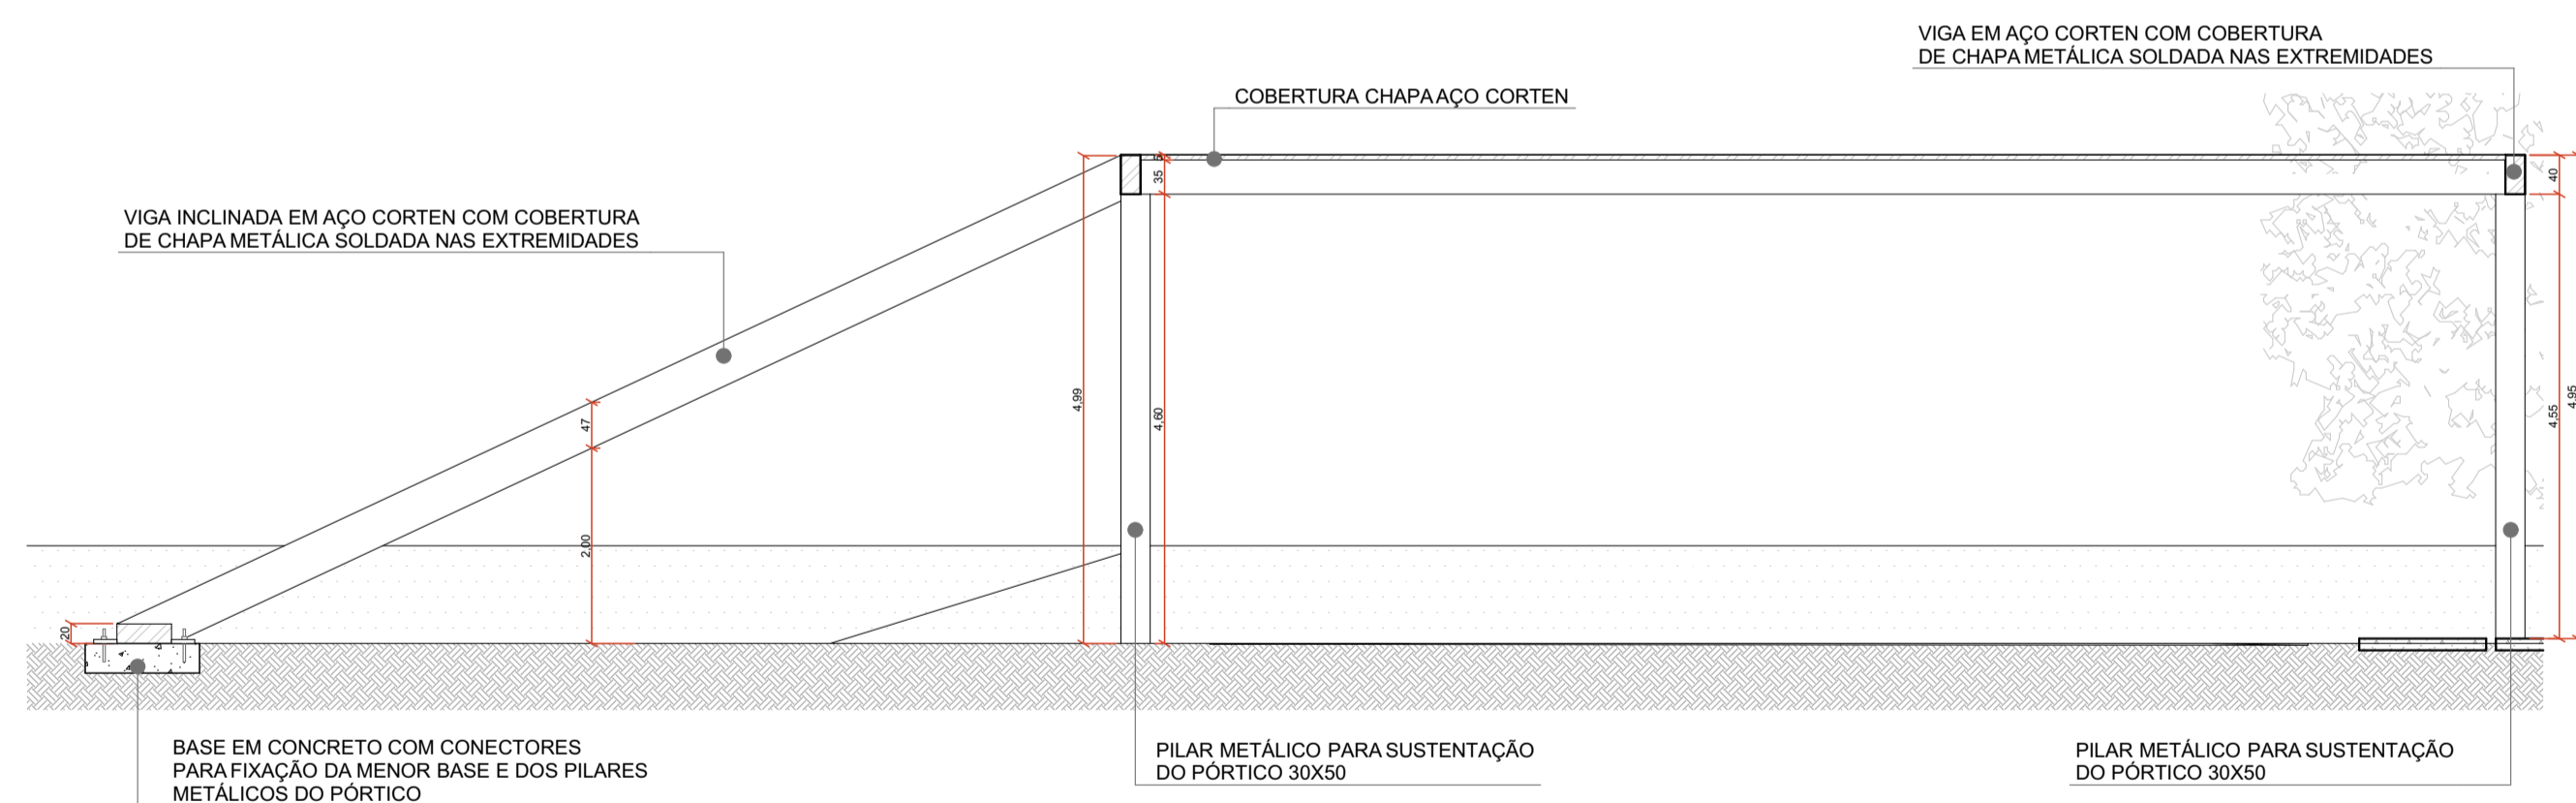


DET. 01 - CORTE AA
1:75

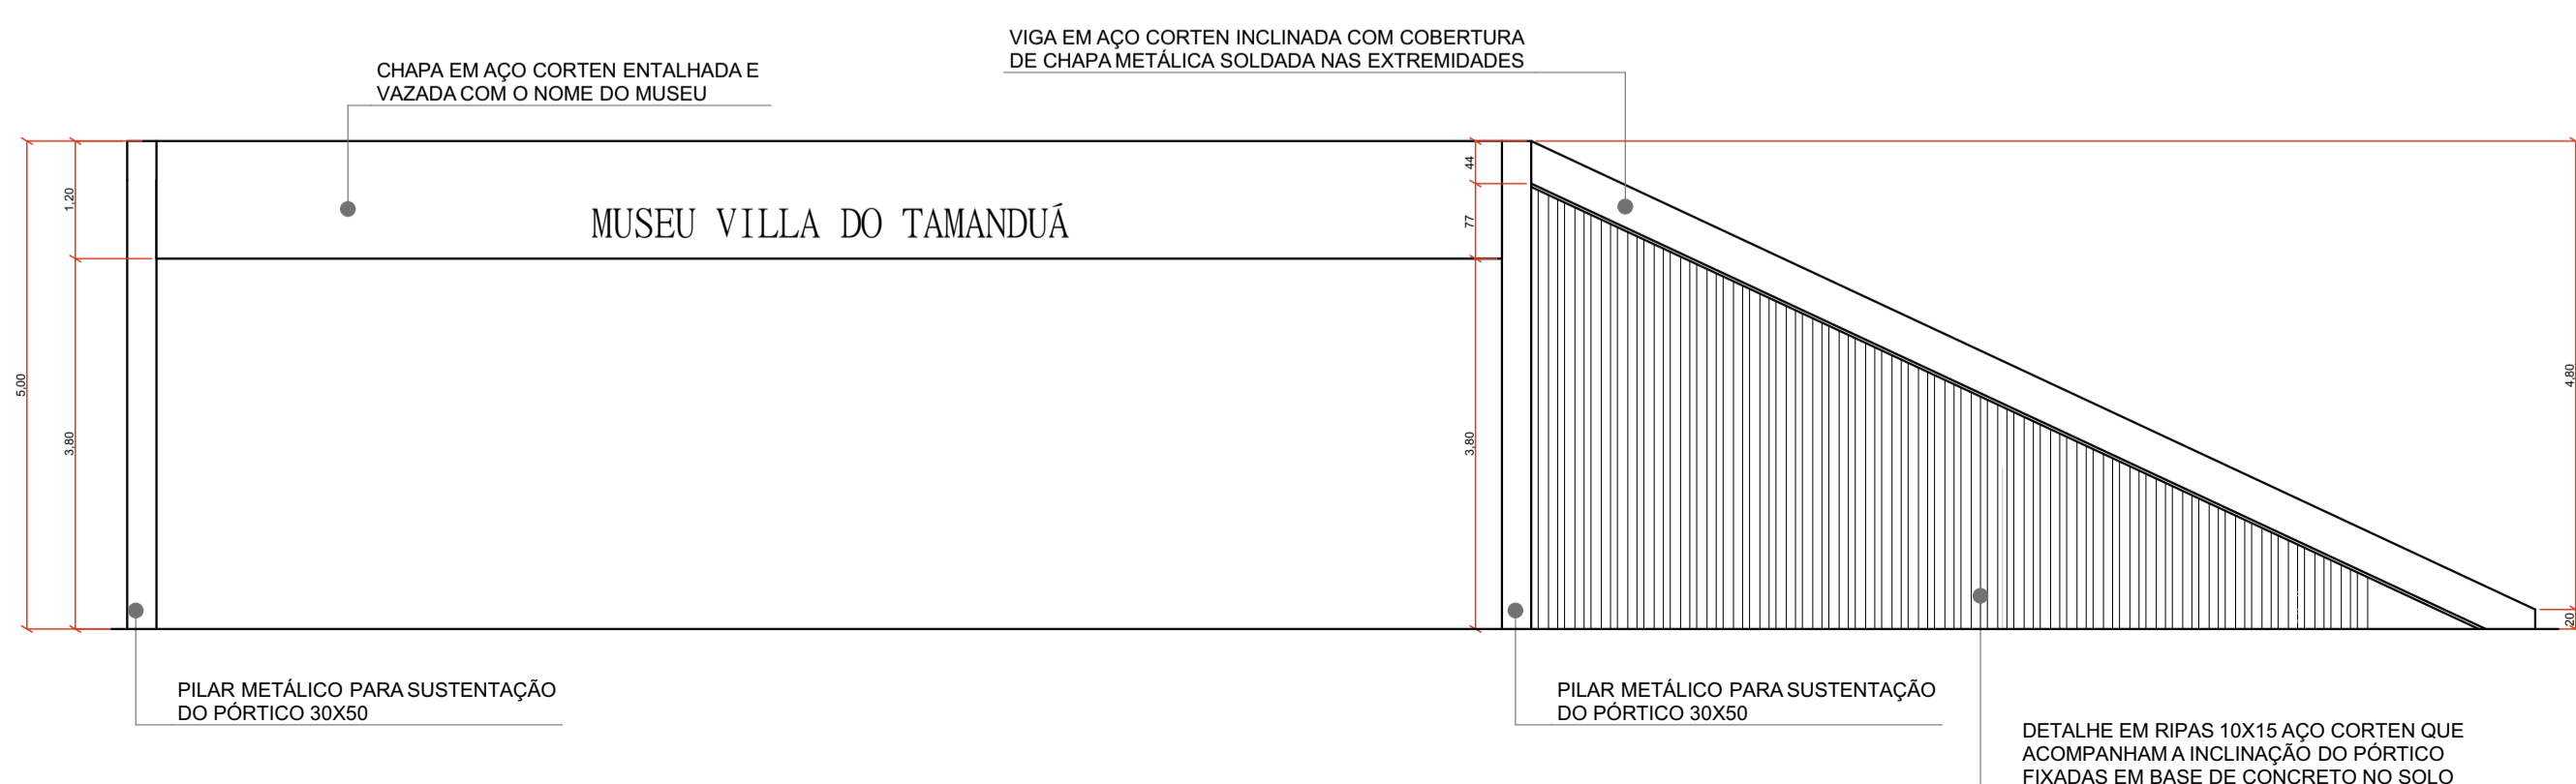


DET. 01 - VISTA 01
1:75

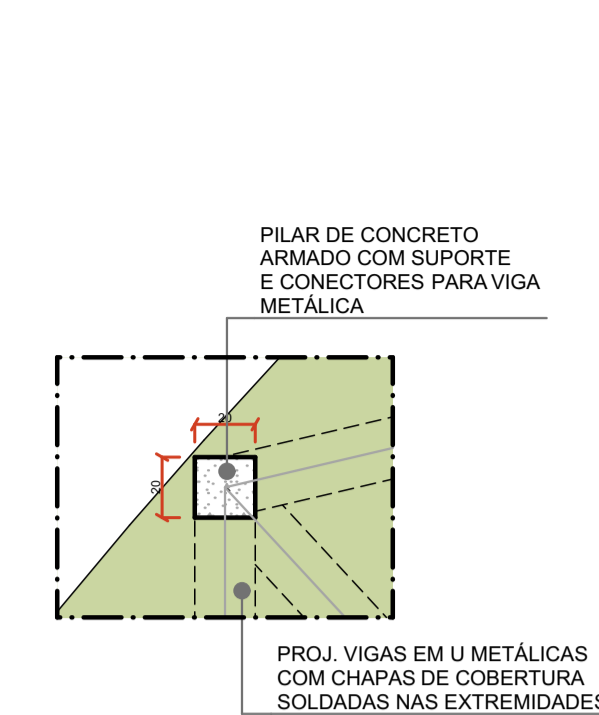


PLANTA DET. 02
1:25

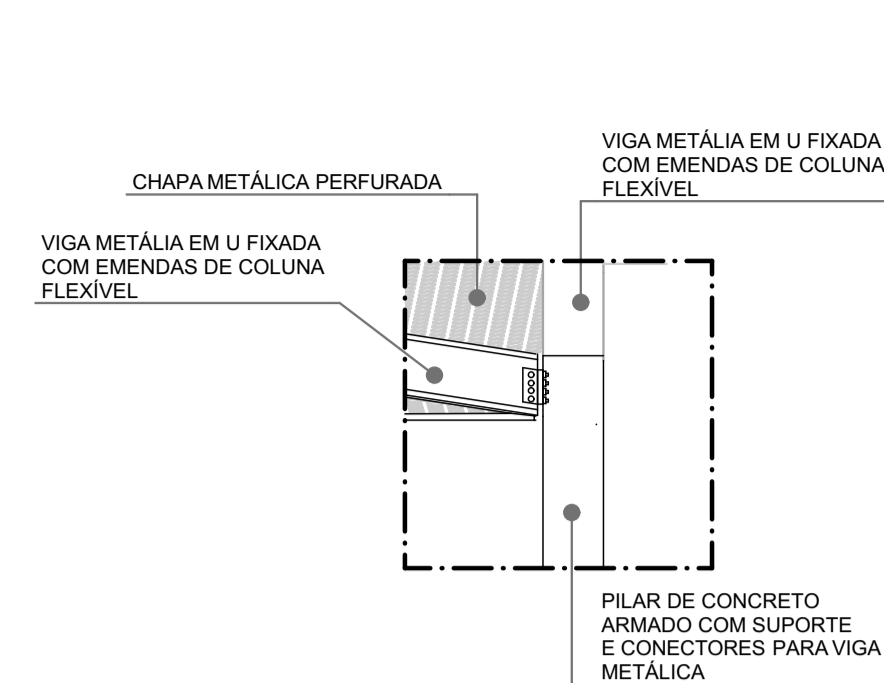


VISTA LAT. DET. 02
1:25

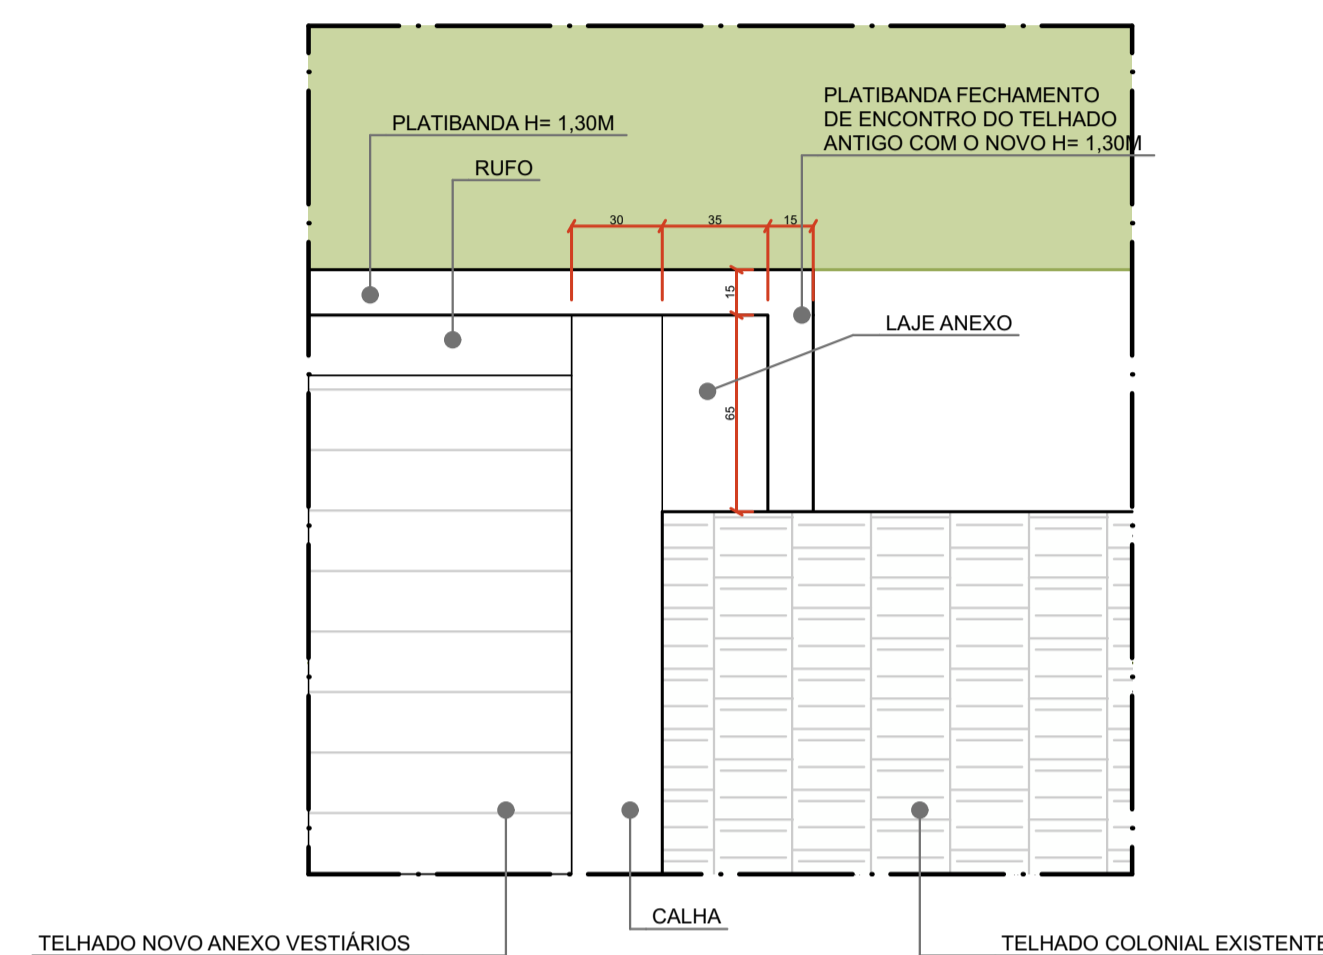

PLANTA DET. 03
1:25

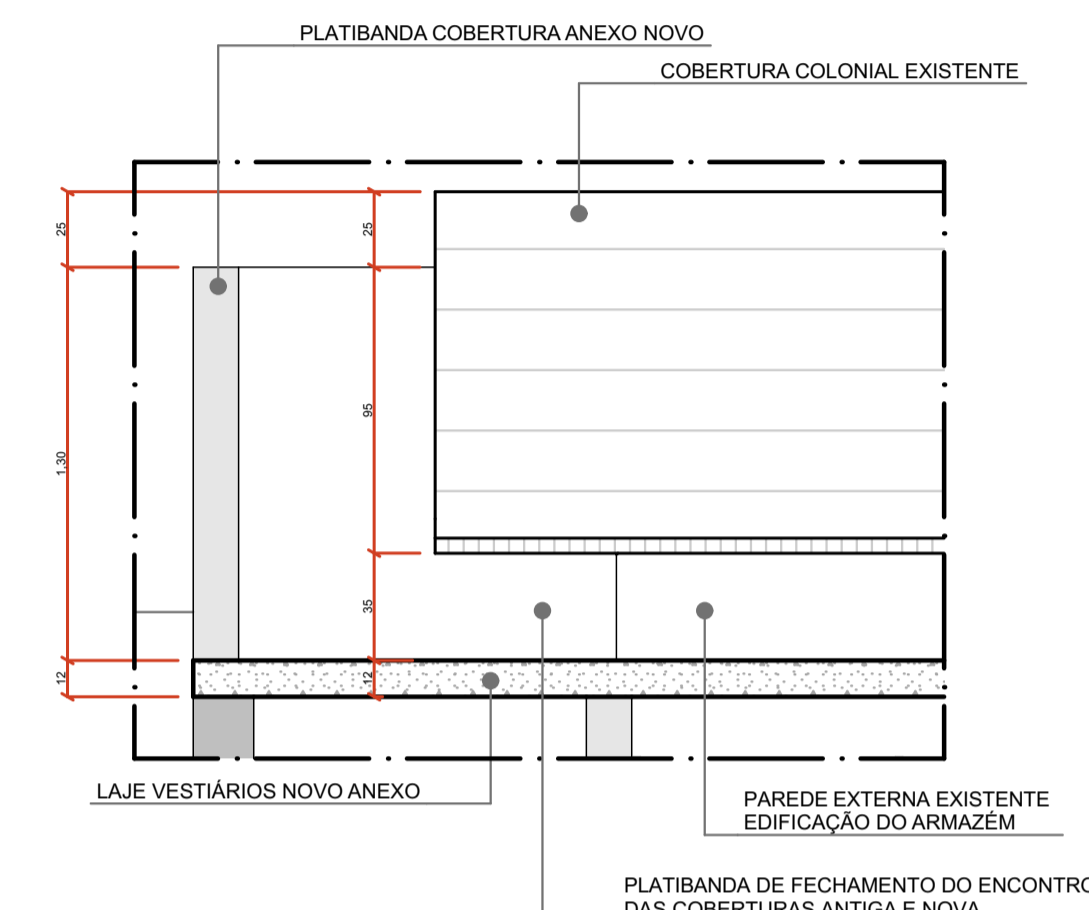


CORTE TRANSVERSAL DET. 03
1:25

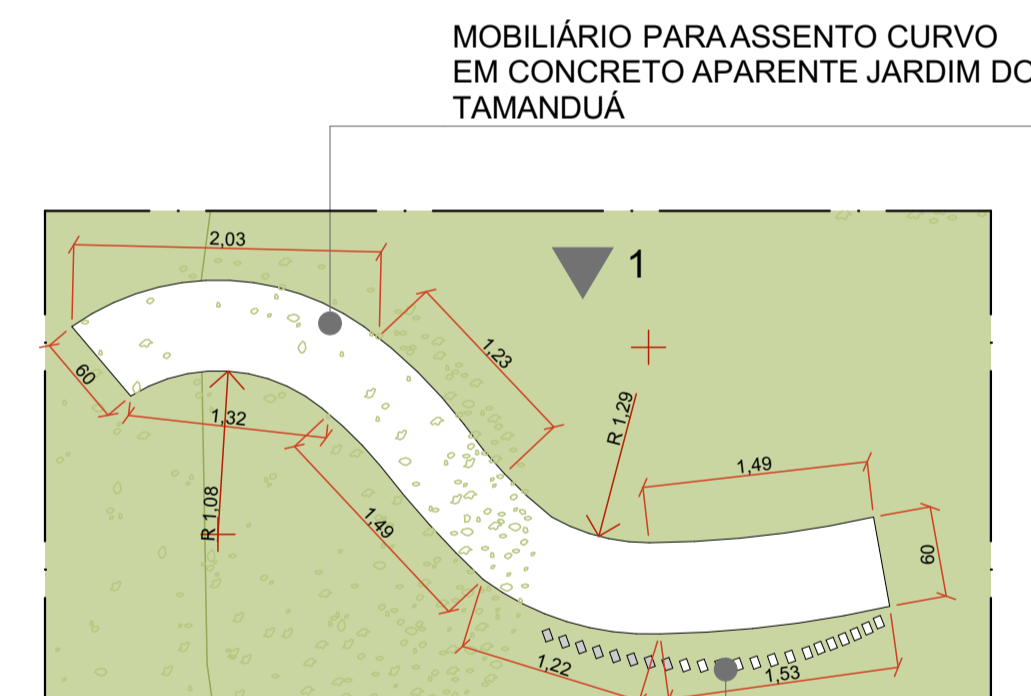


DETALHE EM RIPAS 8X5 CM DE AÇO CORTEN COM 20 CM DE DISTÂNCIA DO MOBILIÁRIO E COM 5 CM DE AFASTAMENTO ENTRE ELAS, FORMANDO UM RAIOS DE 2,50


PLANTA DET. 04
1:50

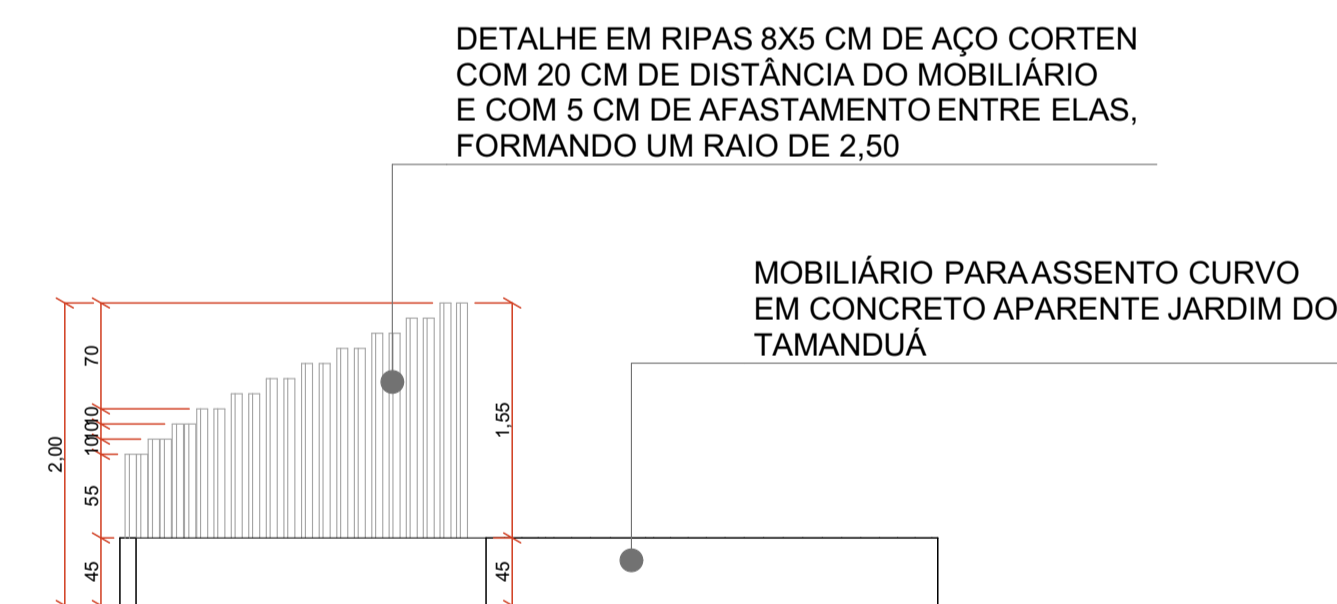


VISTA FRONTAL DET. 04
1:50

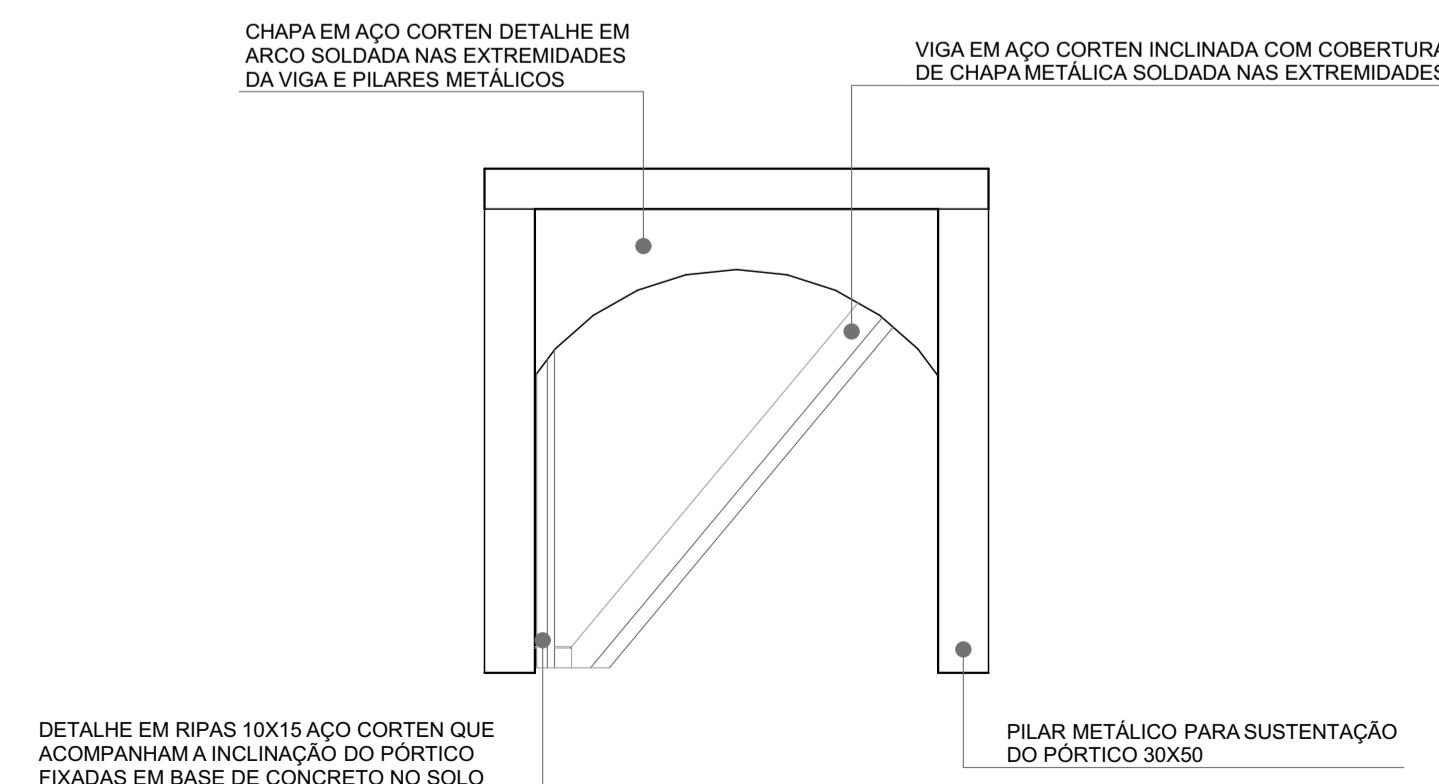


DET. 01 - VISTA 02
1:75

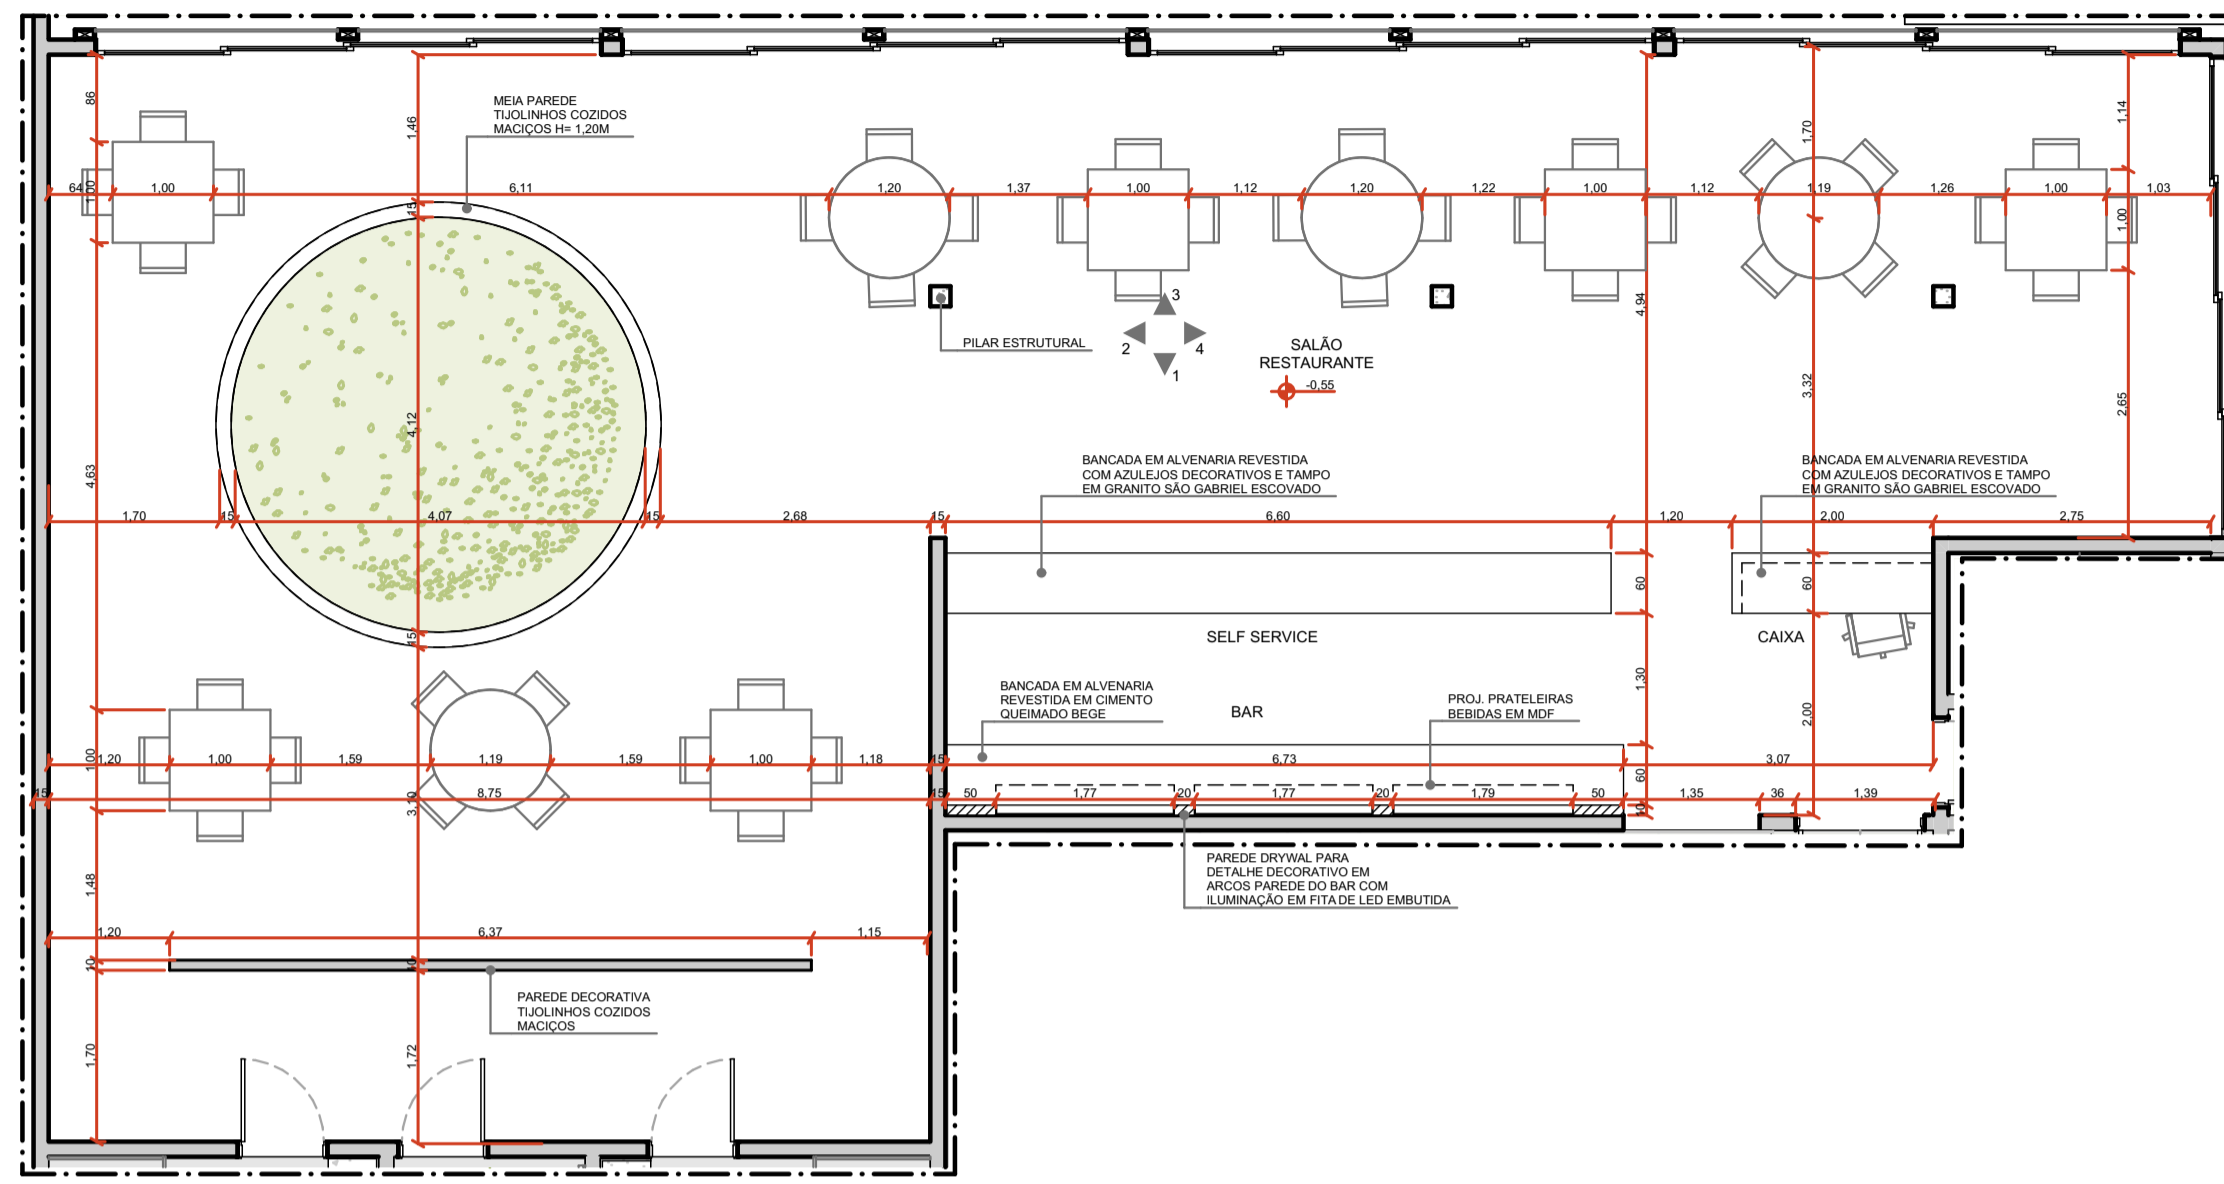


PLANTA DE LAYOUT SALÃO RESTAURANTE
1:75

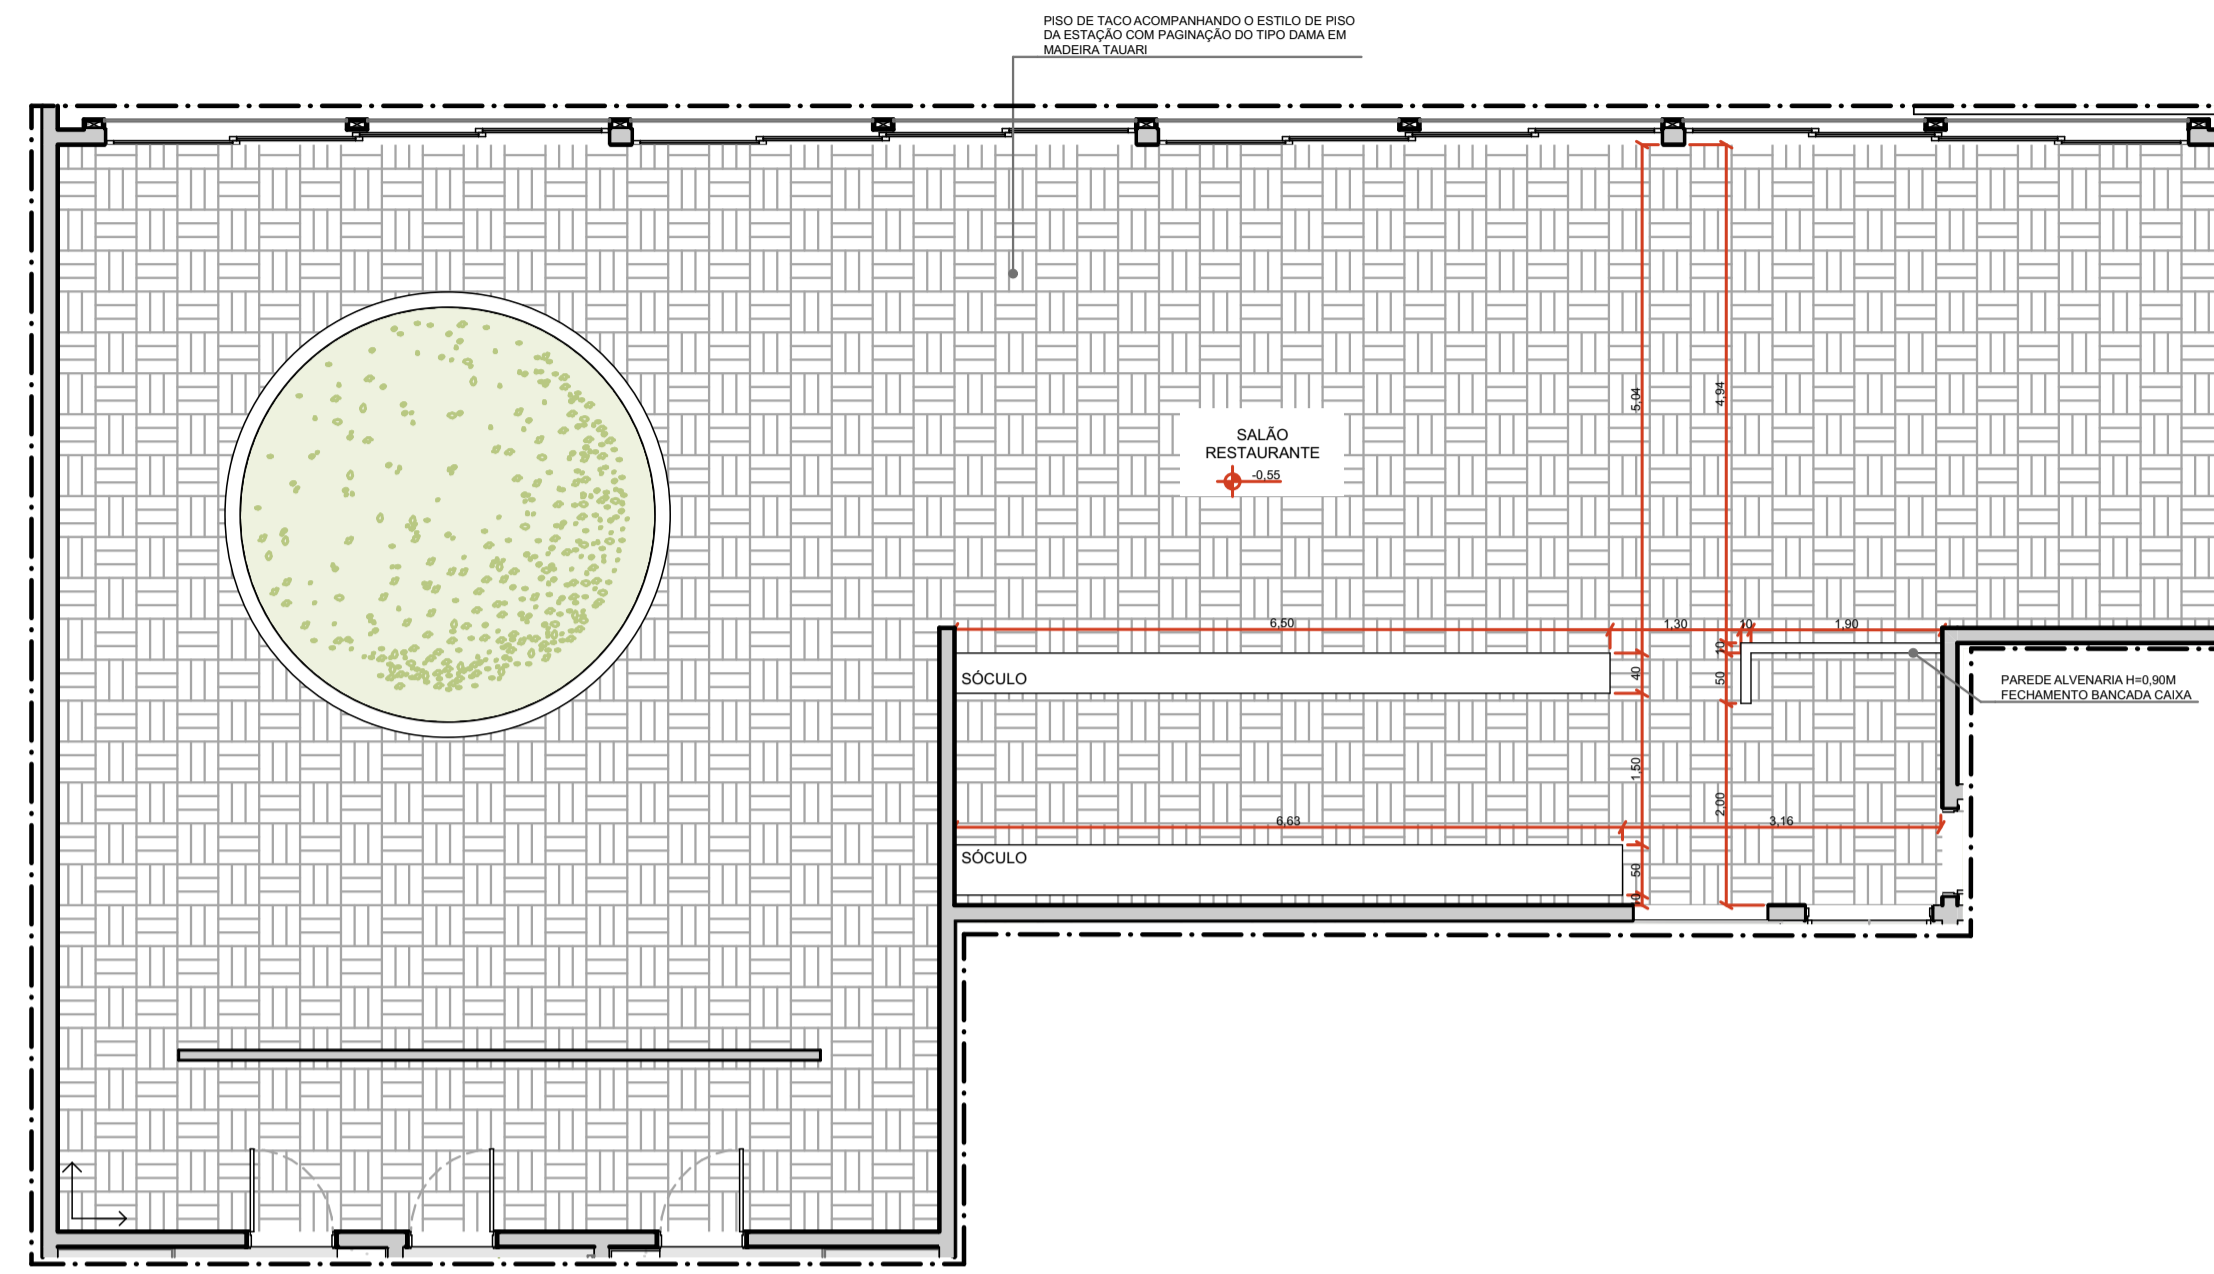


PLANTA DE PAGINAÇÃO DE PISO SALÃO RESTAURANTE
1:75

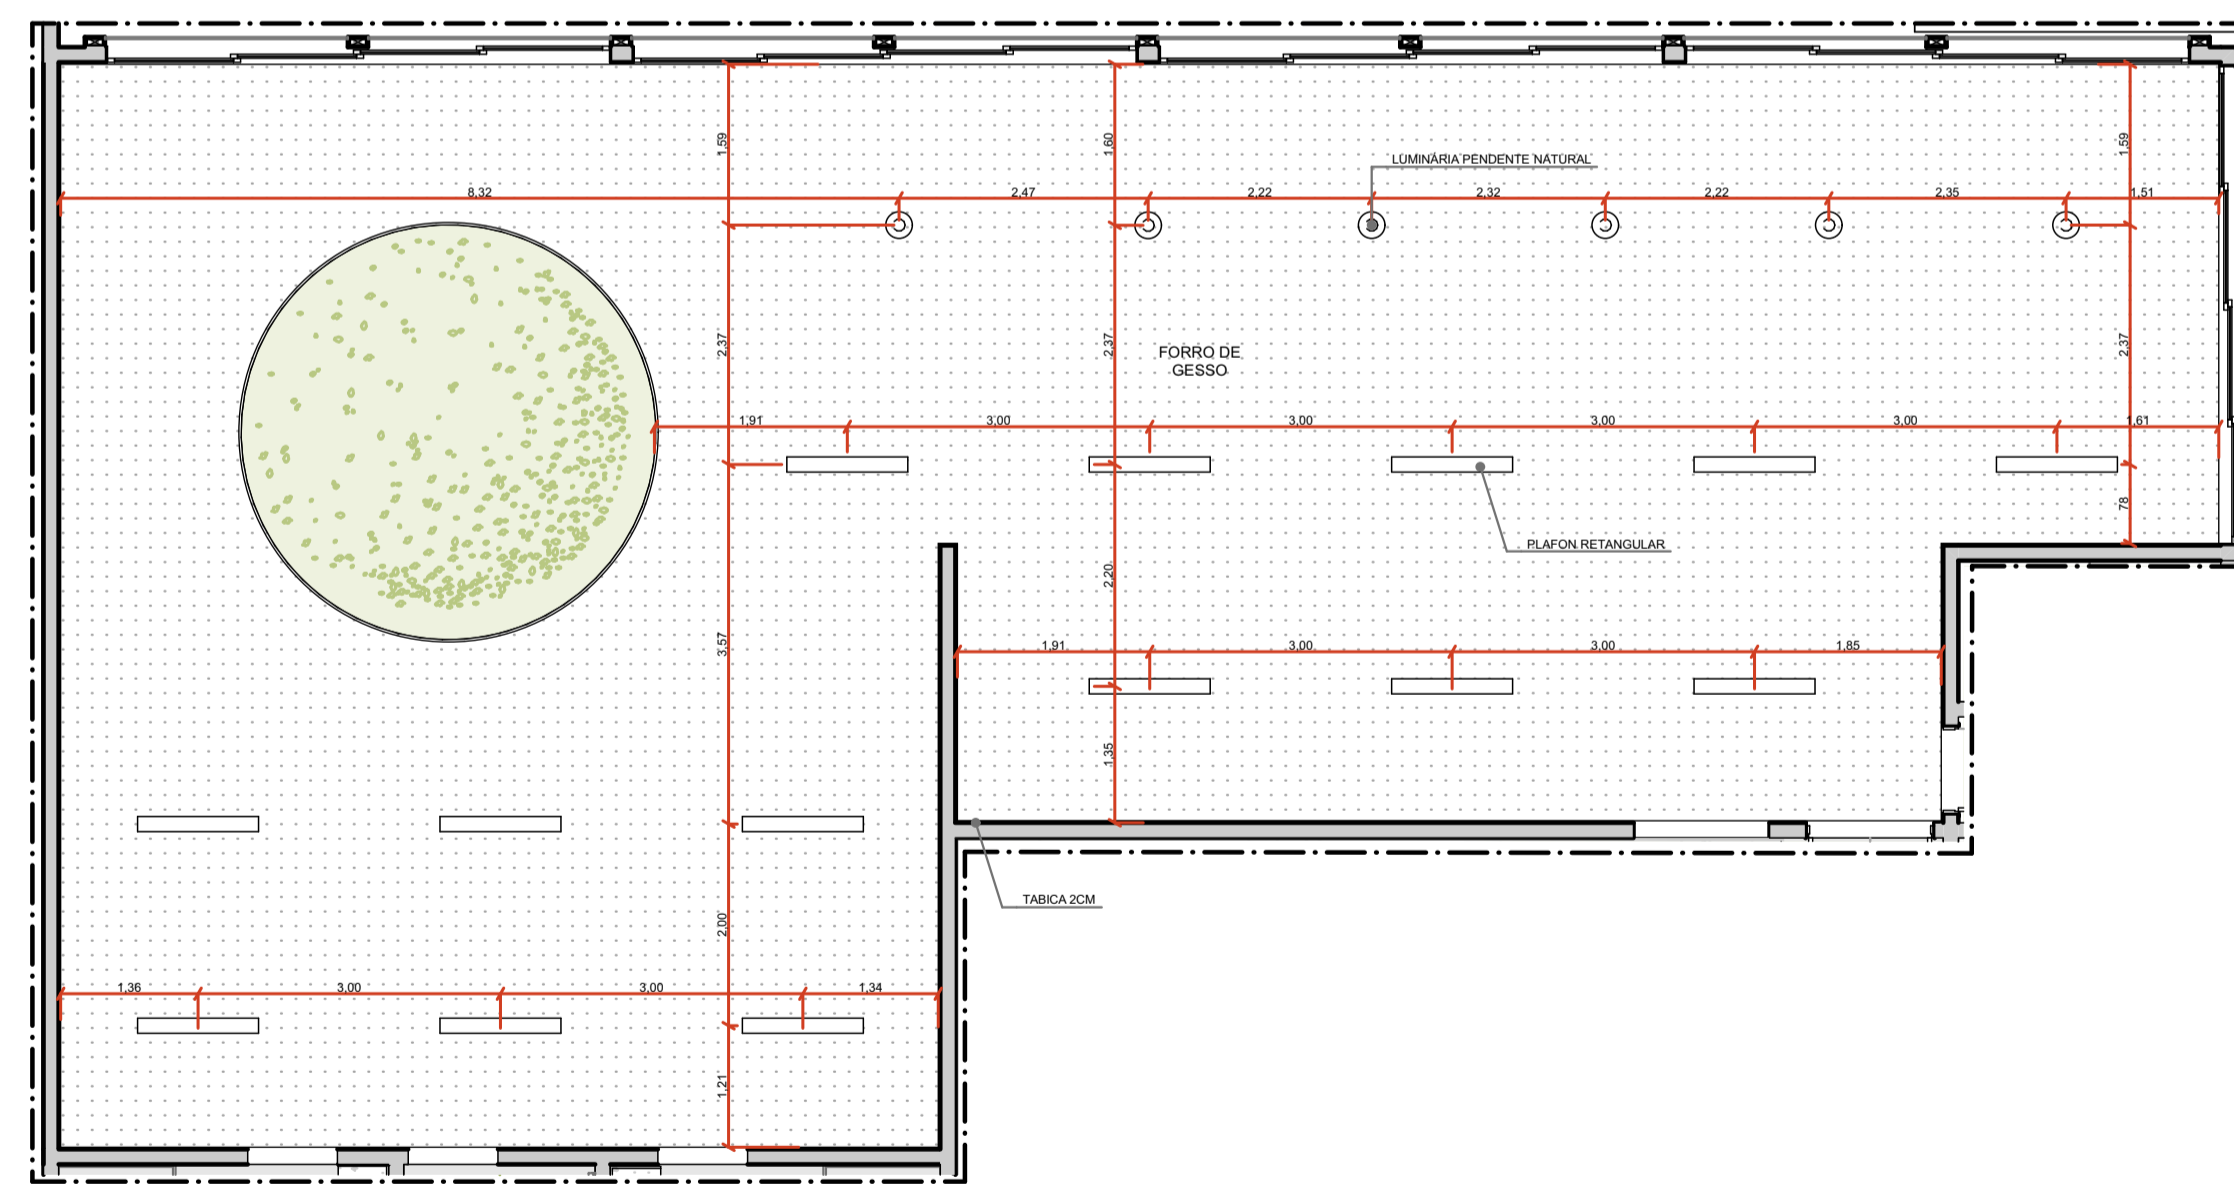


PLANTA DE FORRO E ILUMINAÇÃO SALÃO RESTAURANTE
1:75

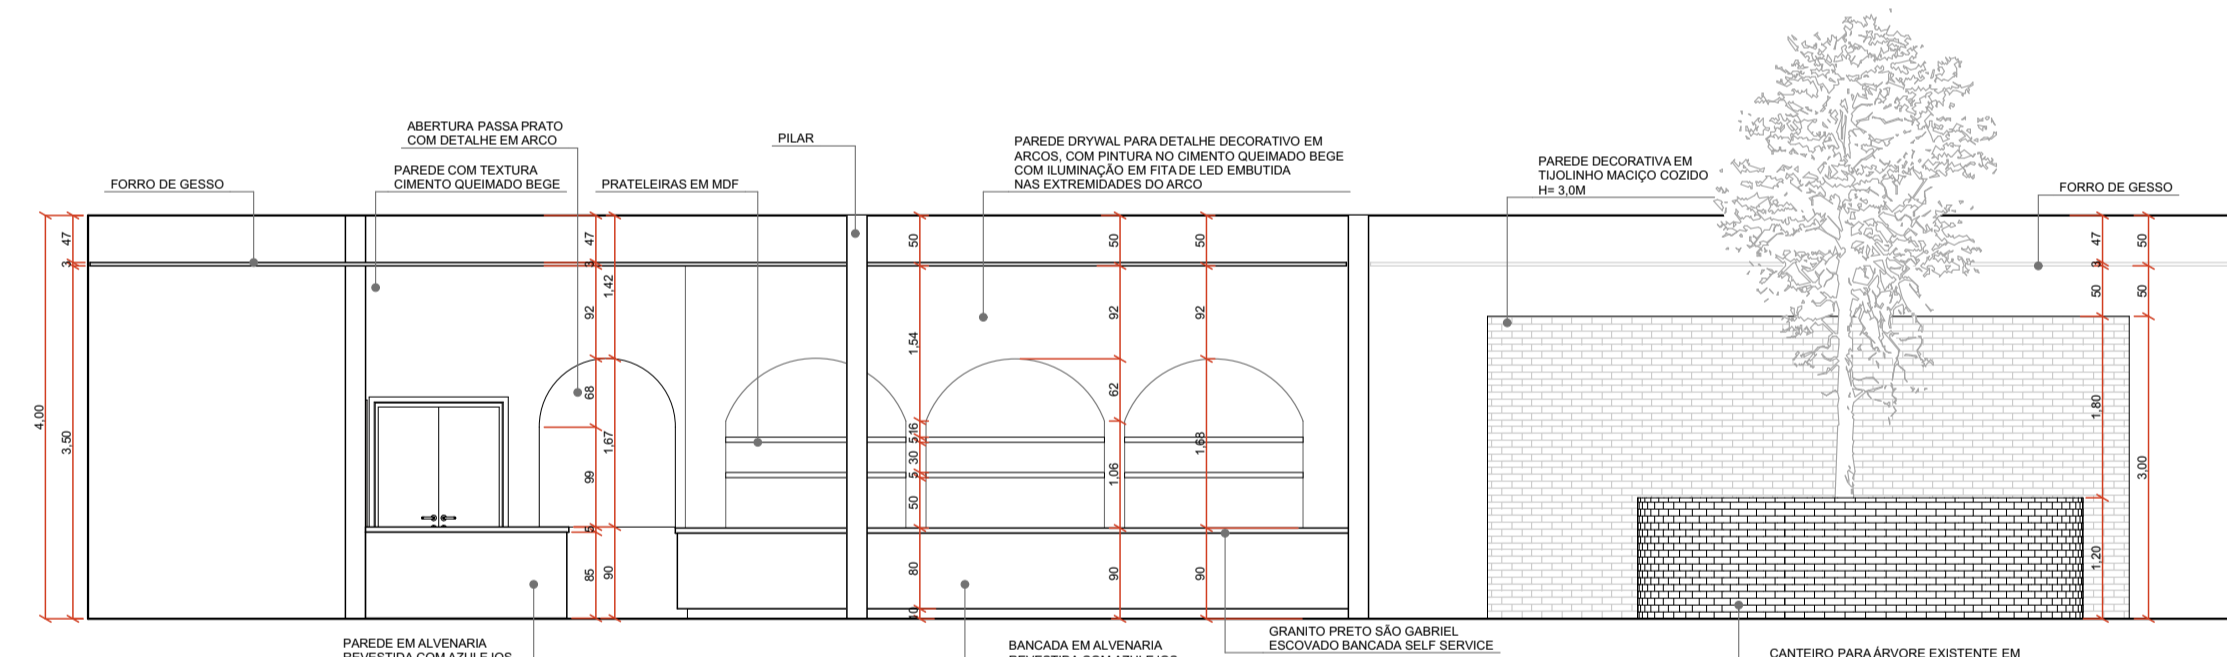


VISTA 01
1:75

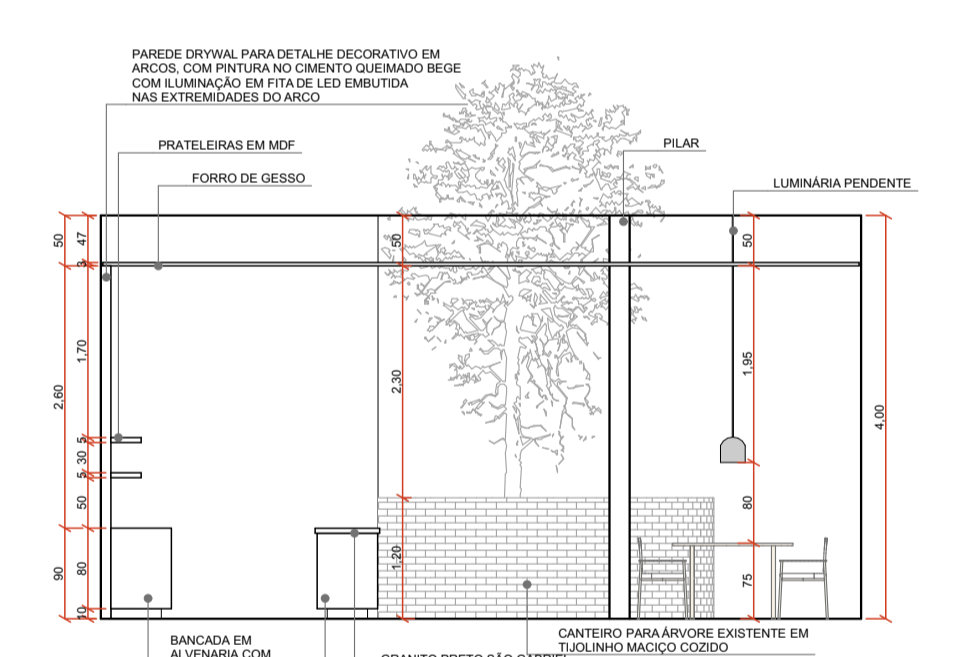

VISTA 02
1:75

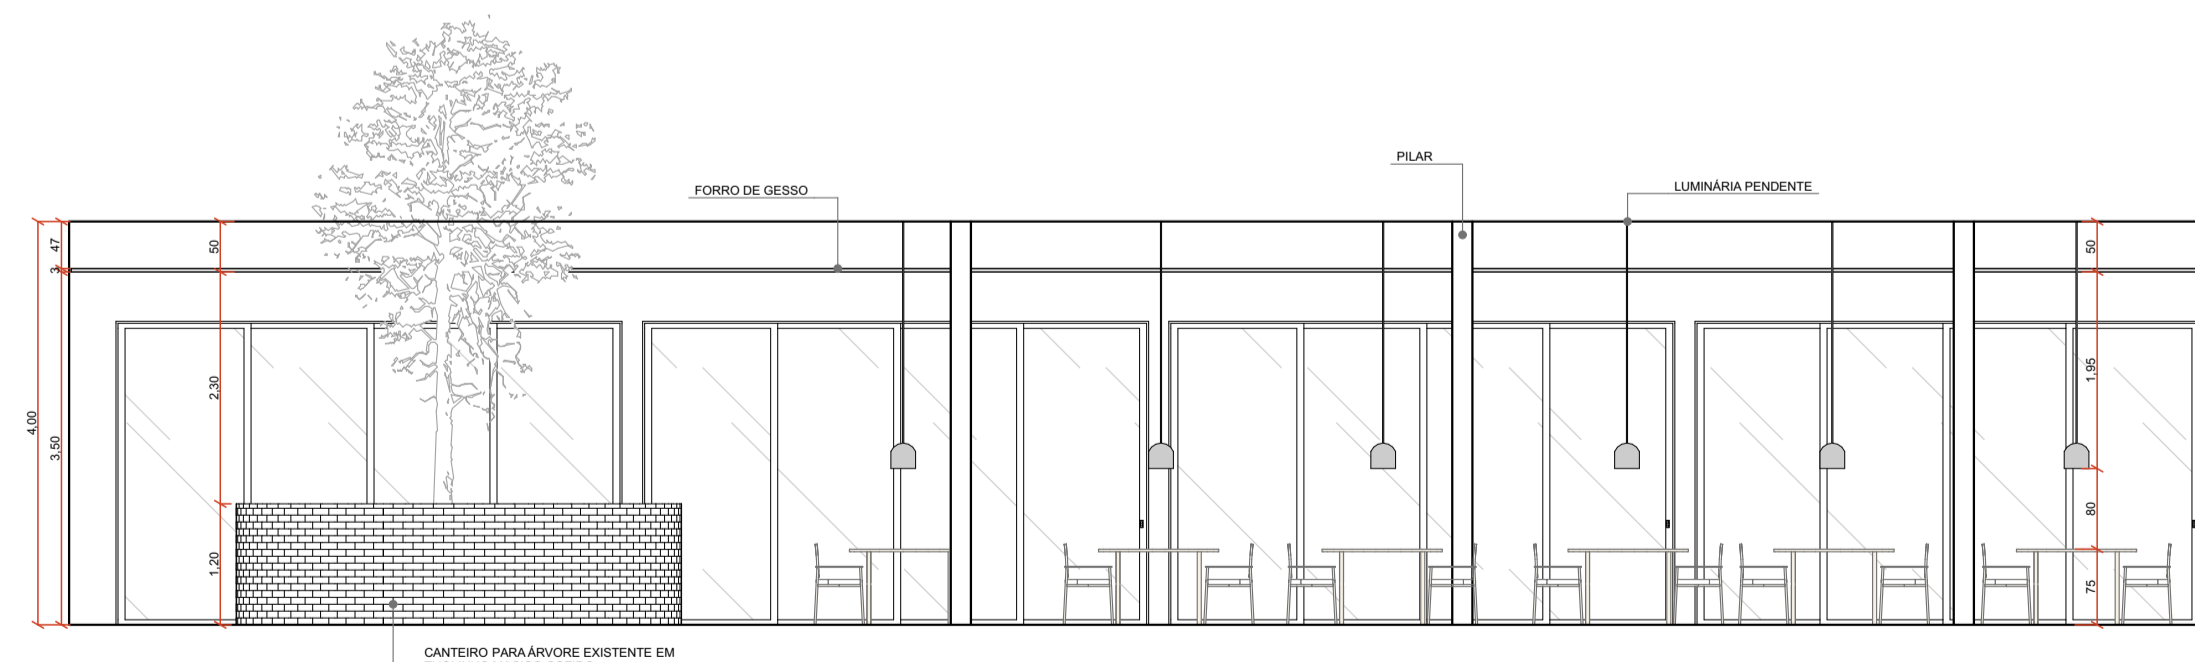

VISTA 03
1:75

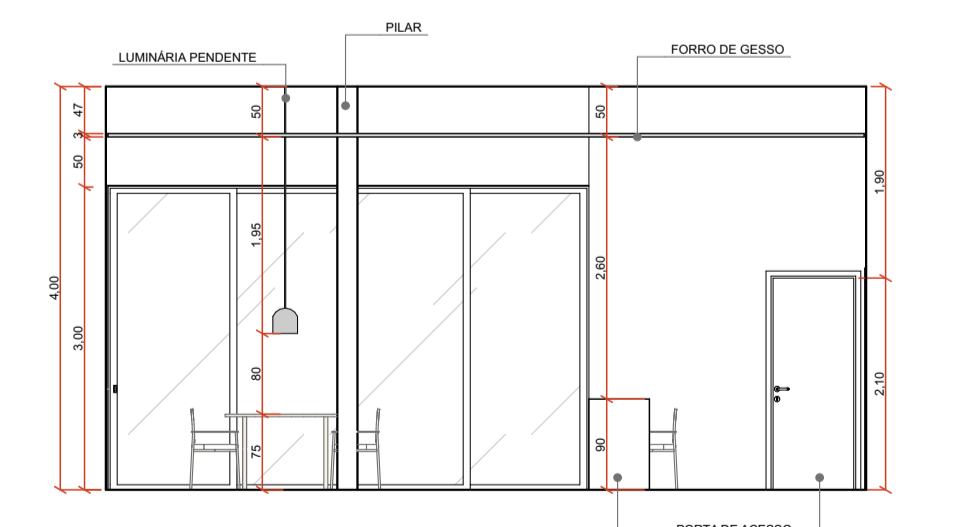

VISTA 04
1:75